


# Pole Barn Plans: Post (Top)

2X4 PURLING 2' OC. MAX W 2 12D NAILS  
TO EACH 2X6 RAFTER

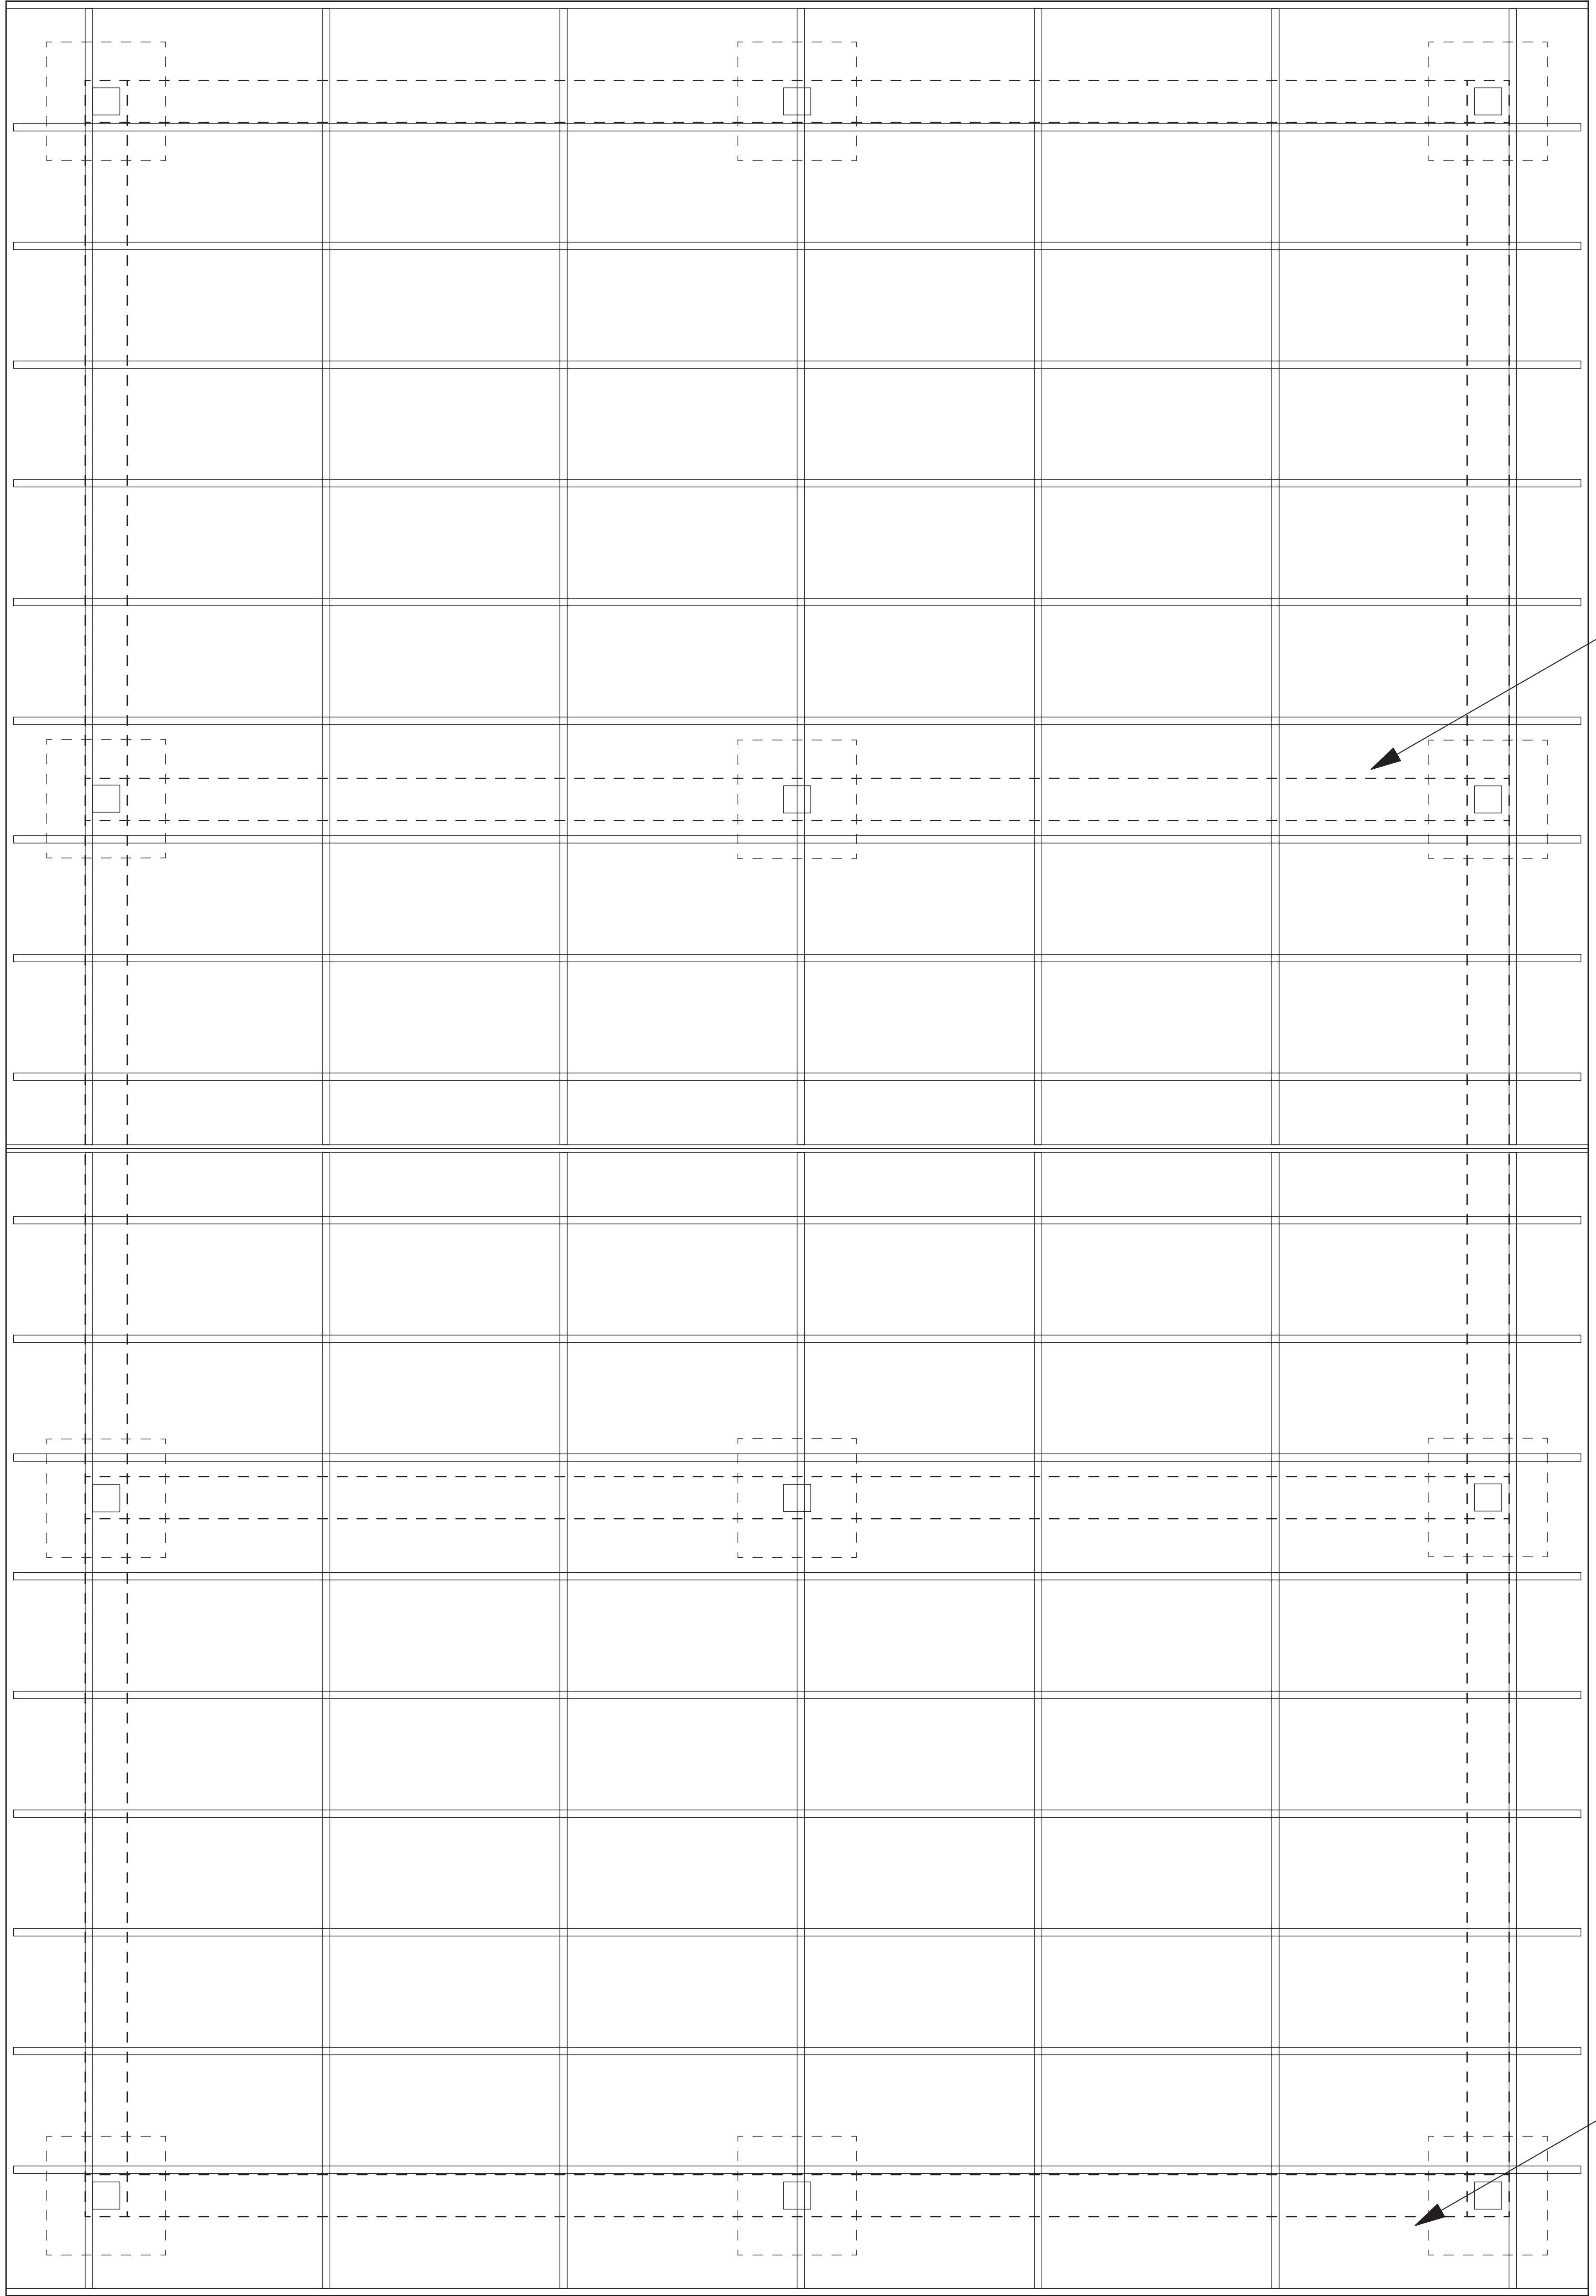

2-2X8 HEADERS BOLTED THROUGH PT 6X6 SEE DETAIL SHEET

2X6 RAFTER 48" OC. MAX CLIPPED TO  
DOUBLE 2X8 HEADER W MTS12

# Pole Barn Plans: Post (Top)